

**Des Moines International Airport
Consolidated Rental Car QTA Facility**

OWNER
City of Des Moines

TITLE
Master Floor Plan

PROJECT NUMBER
209005


DATE

REVISIONS

△

△


A0.1

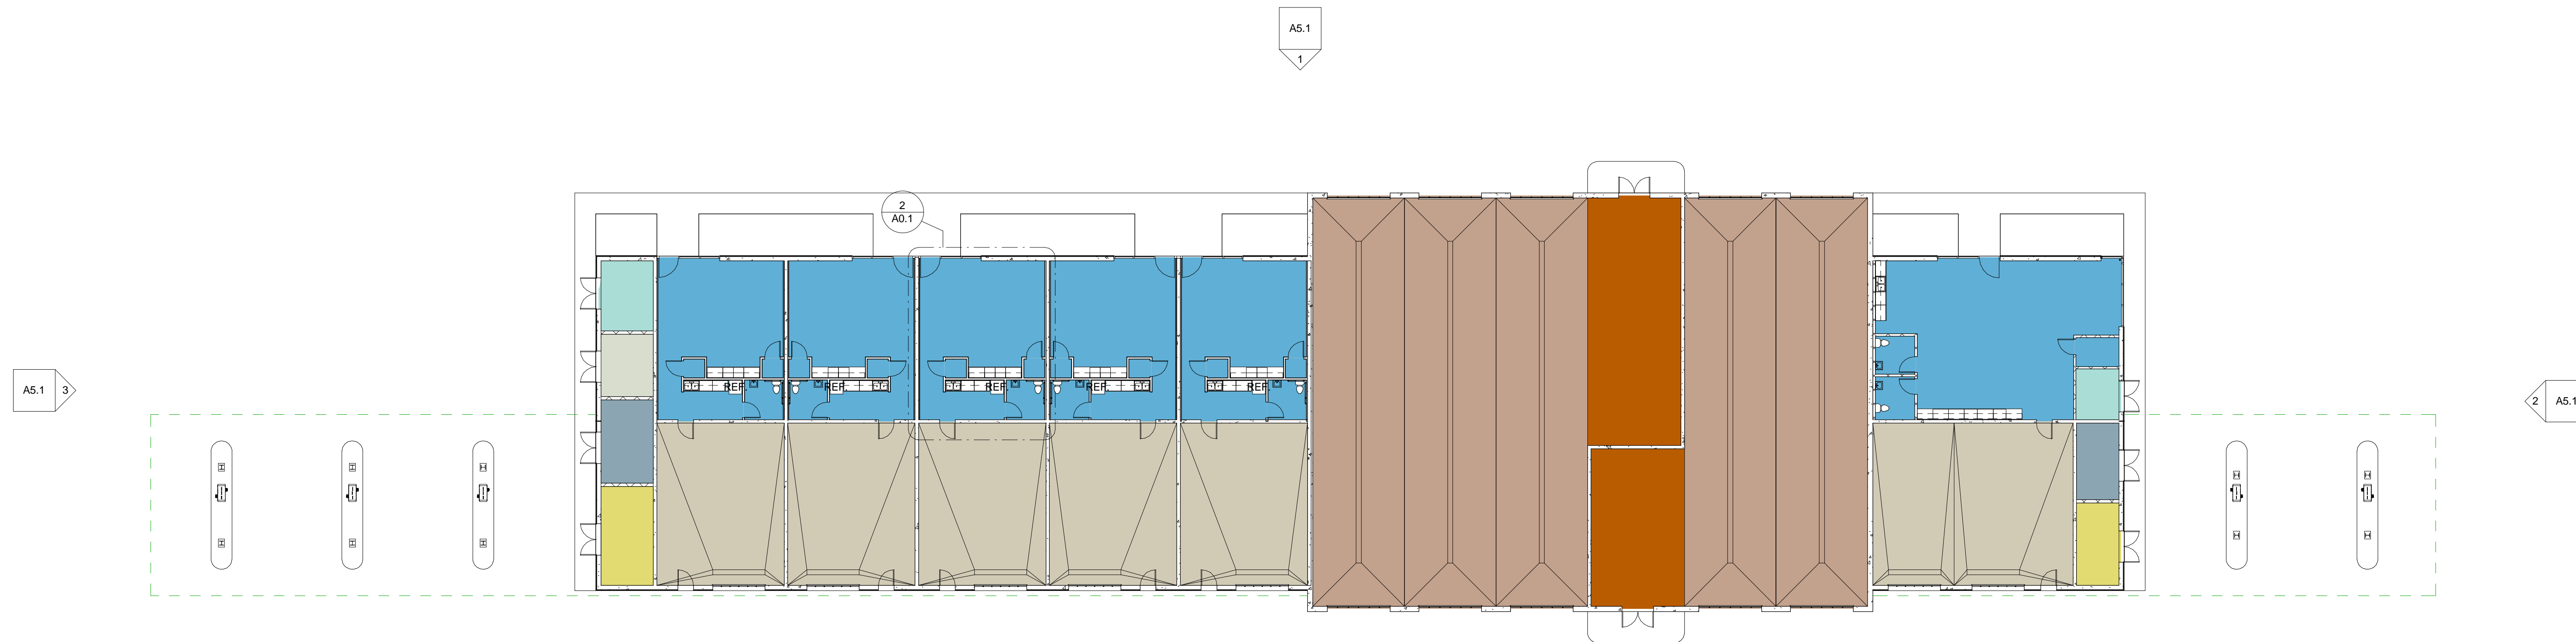

1 Floor Plan
1/16" = 1'-0"

Room Legend

- Electrical
- Maintenance Bay
- Maintenance Equipment
- Office
- Room
- Storage
- Vacuum Equipment
- Wash Bay
- Wash Equipment

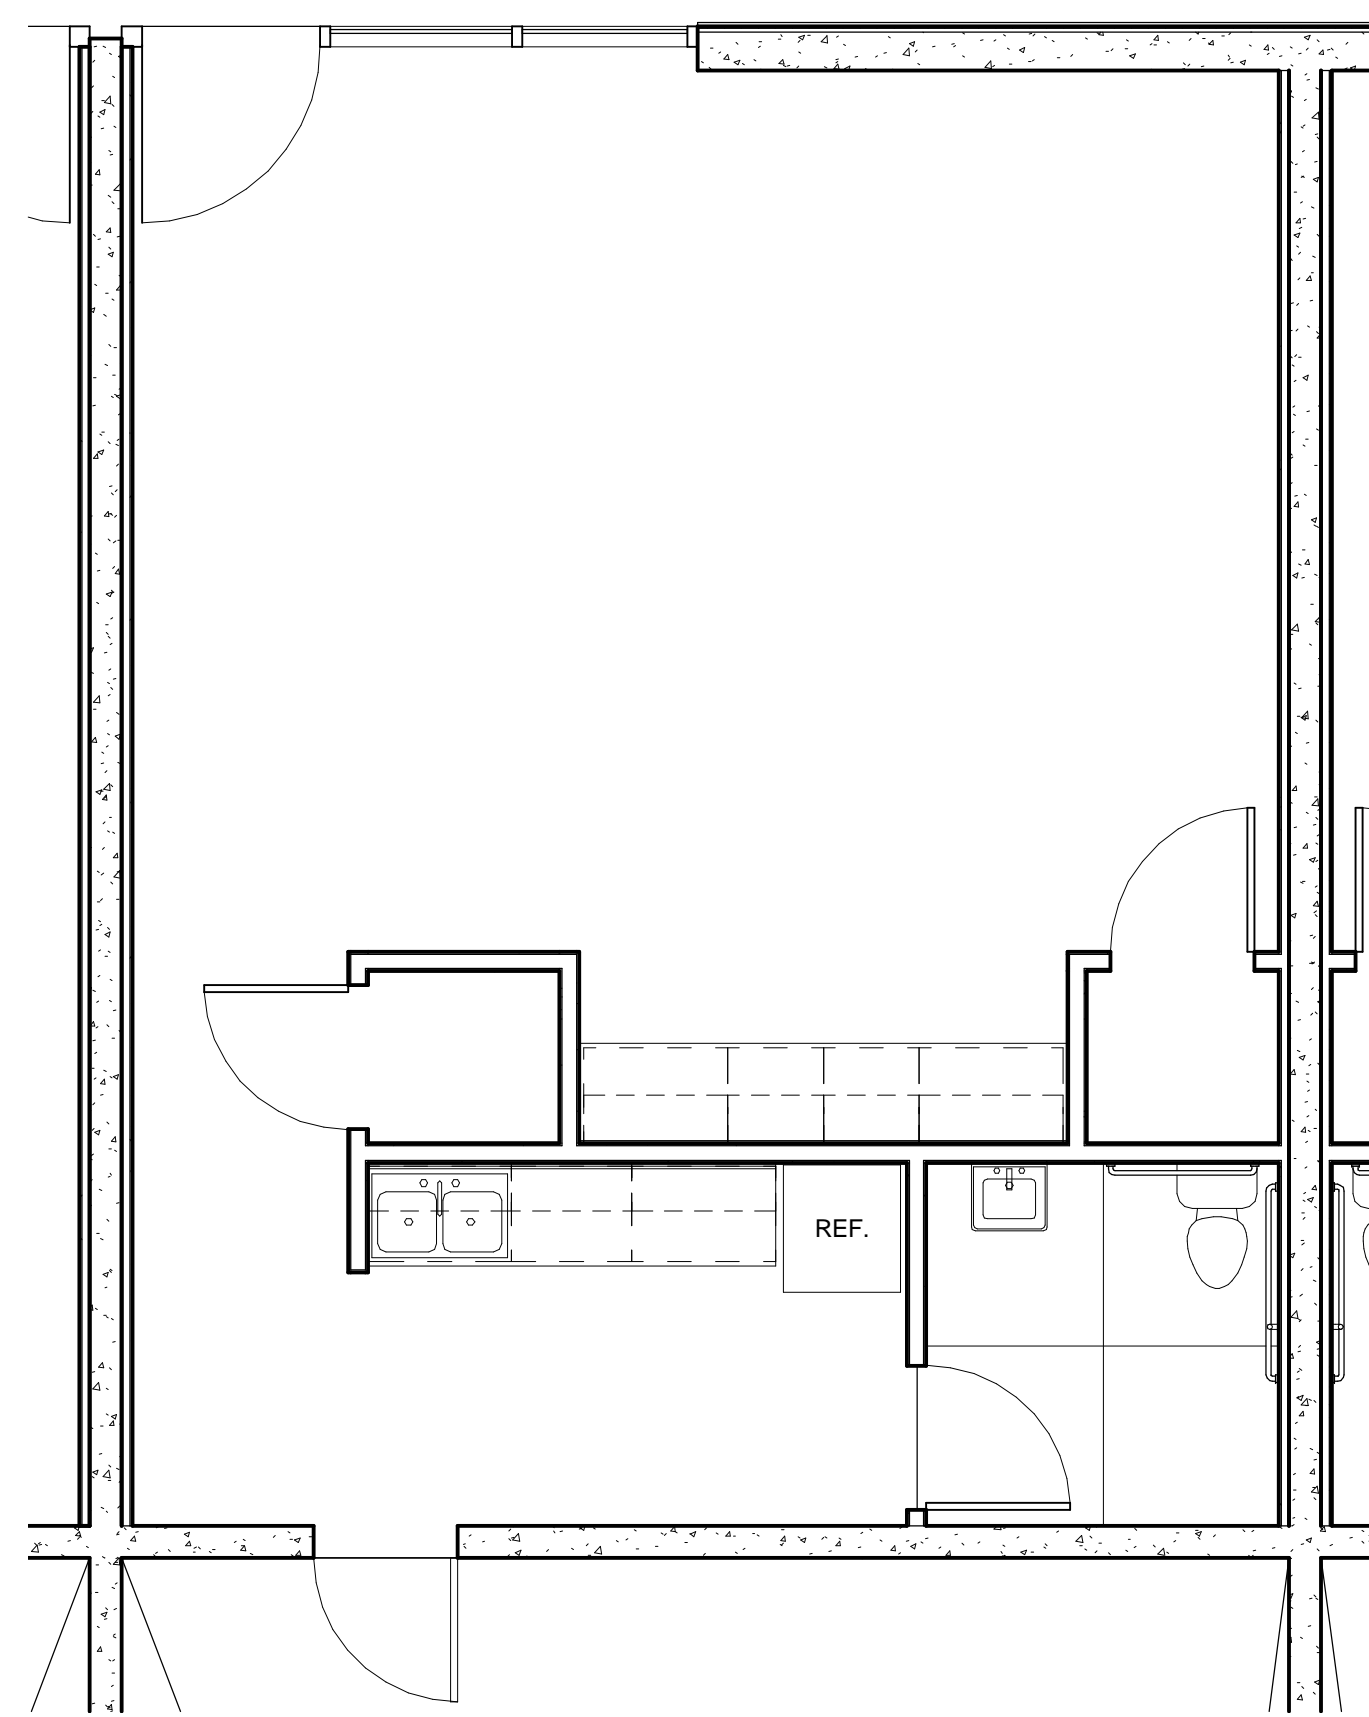

2 Office Layout Enlarged Plan
1/4" = 1'-0"