




① North Elevation
1/16" = 1'-0"

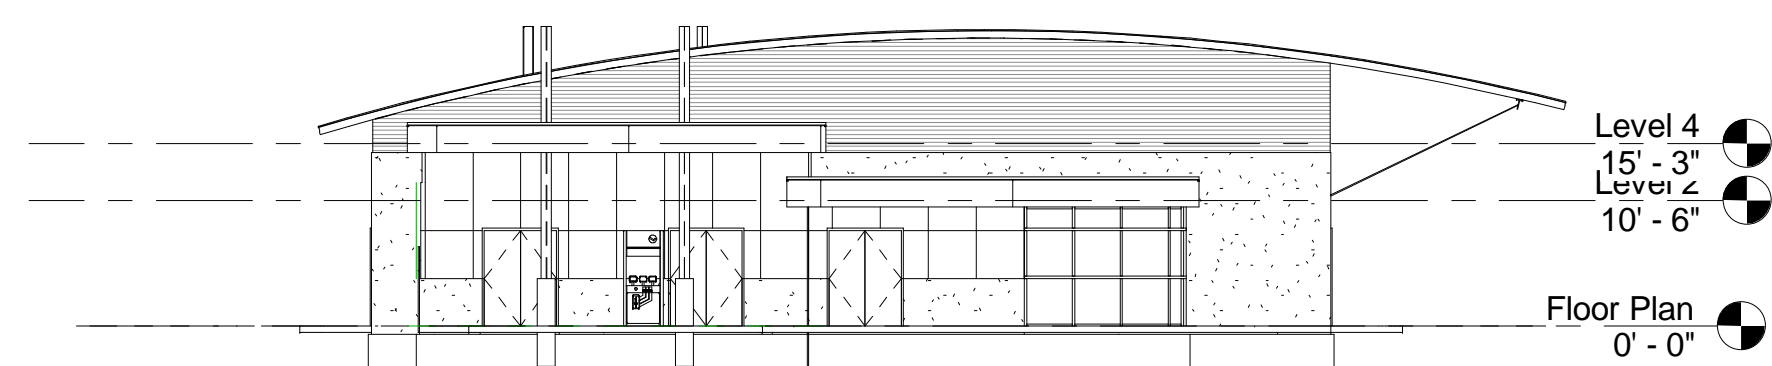

② East Elevation
1/16" = 1'-0"

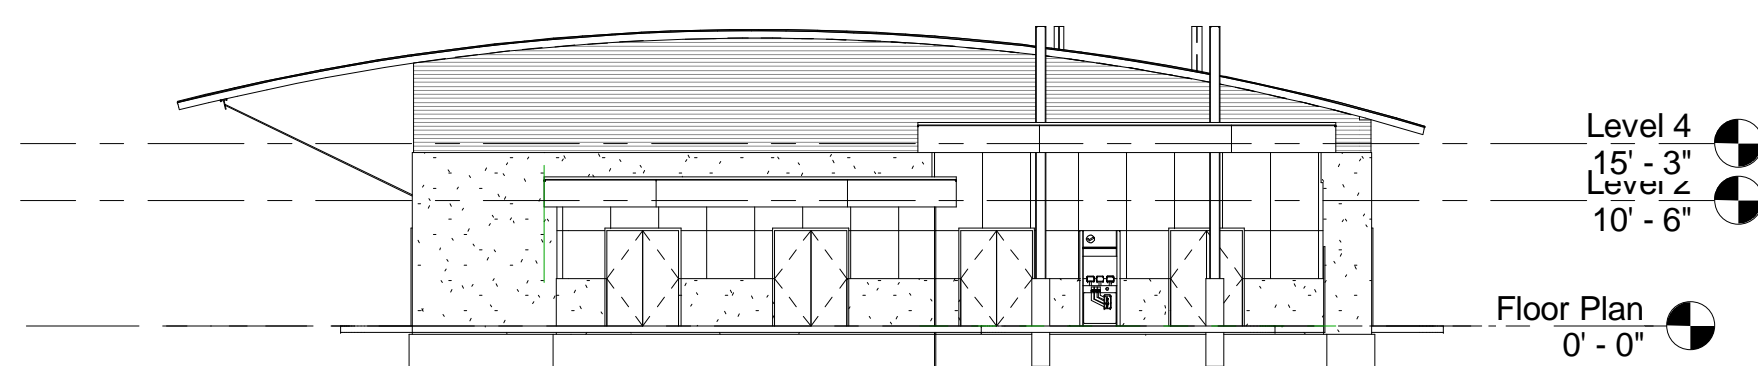

③ West Elevation
1/16" = 1'-0"

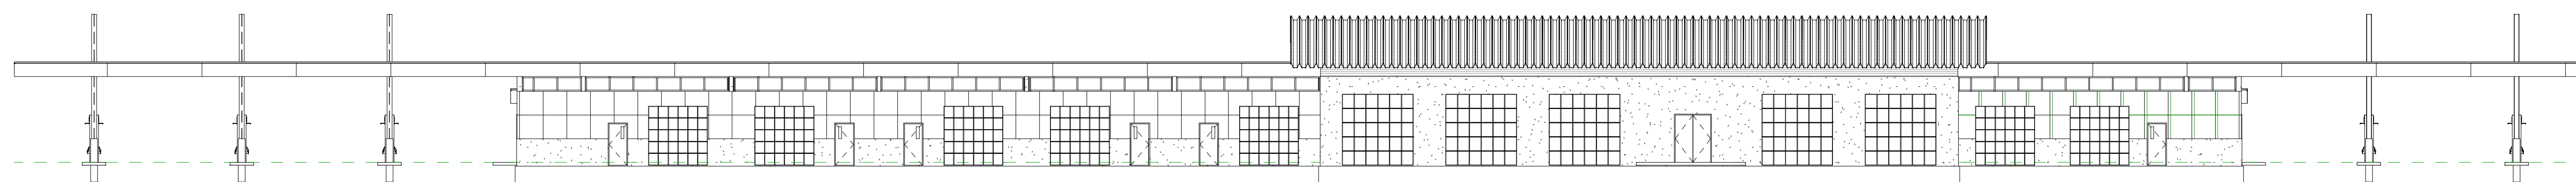

④ South Elevation
1/16" = 1'-0"

**Des Moines International Airport
Consolidated Rental Car QTA Facility**

OWNER
City of Des Moines

TITLE
Exterior Elevations

PROJECT NUMBER
209005

DATE

REVISIONS

△

△