



NORTH ELEVATION

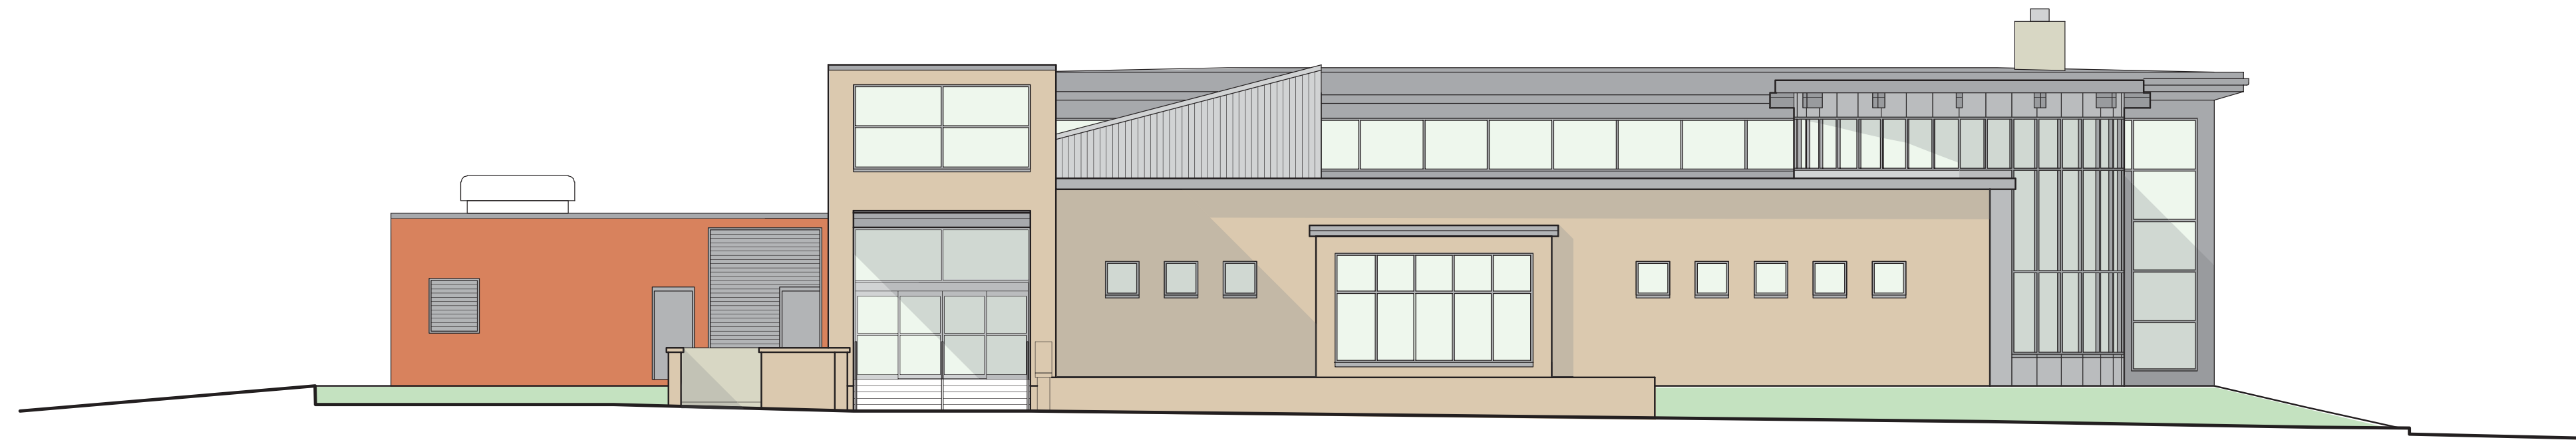

EAST ELEVATION

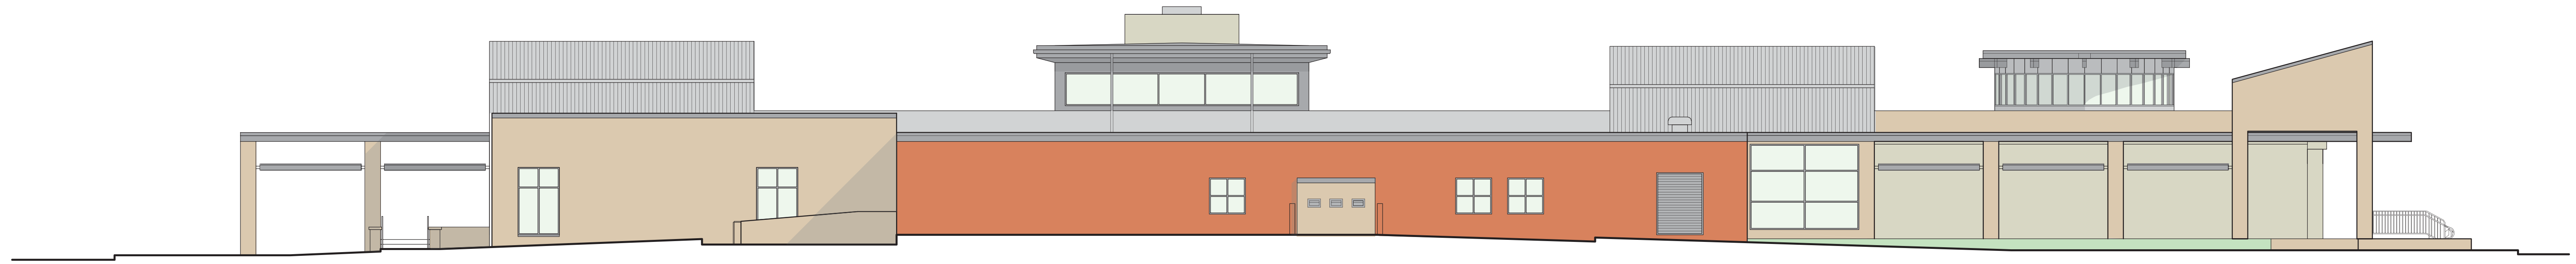

SOUTH ELEVATION



WEST ELEVATION