



LOCUST STREET

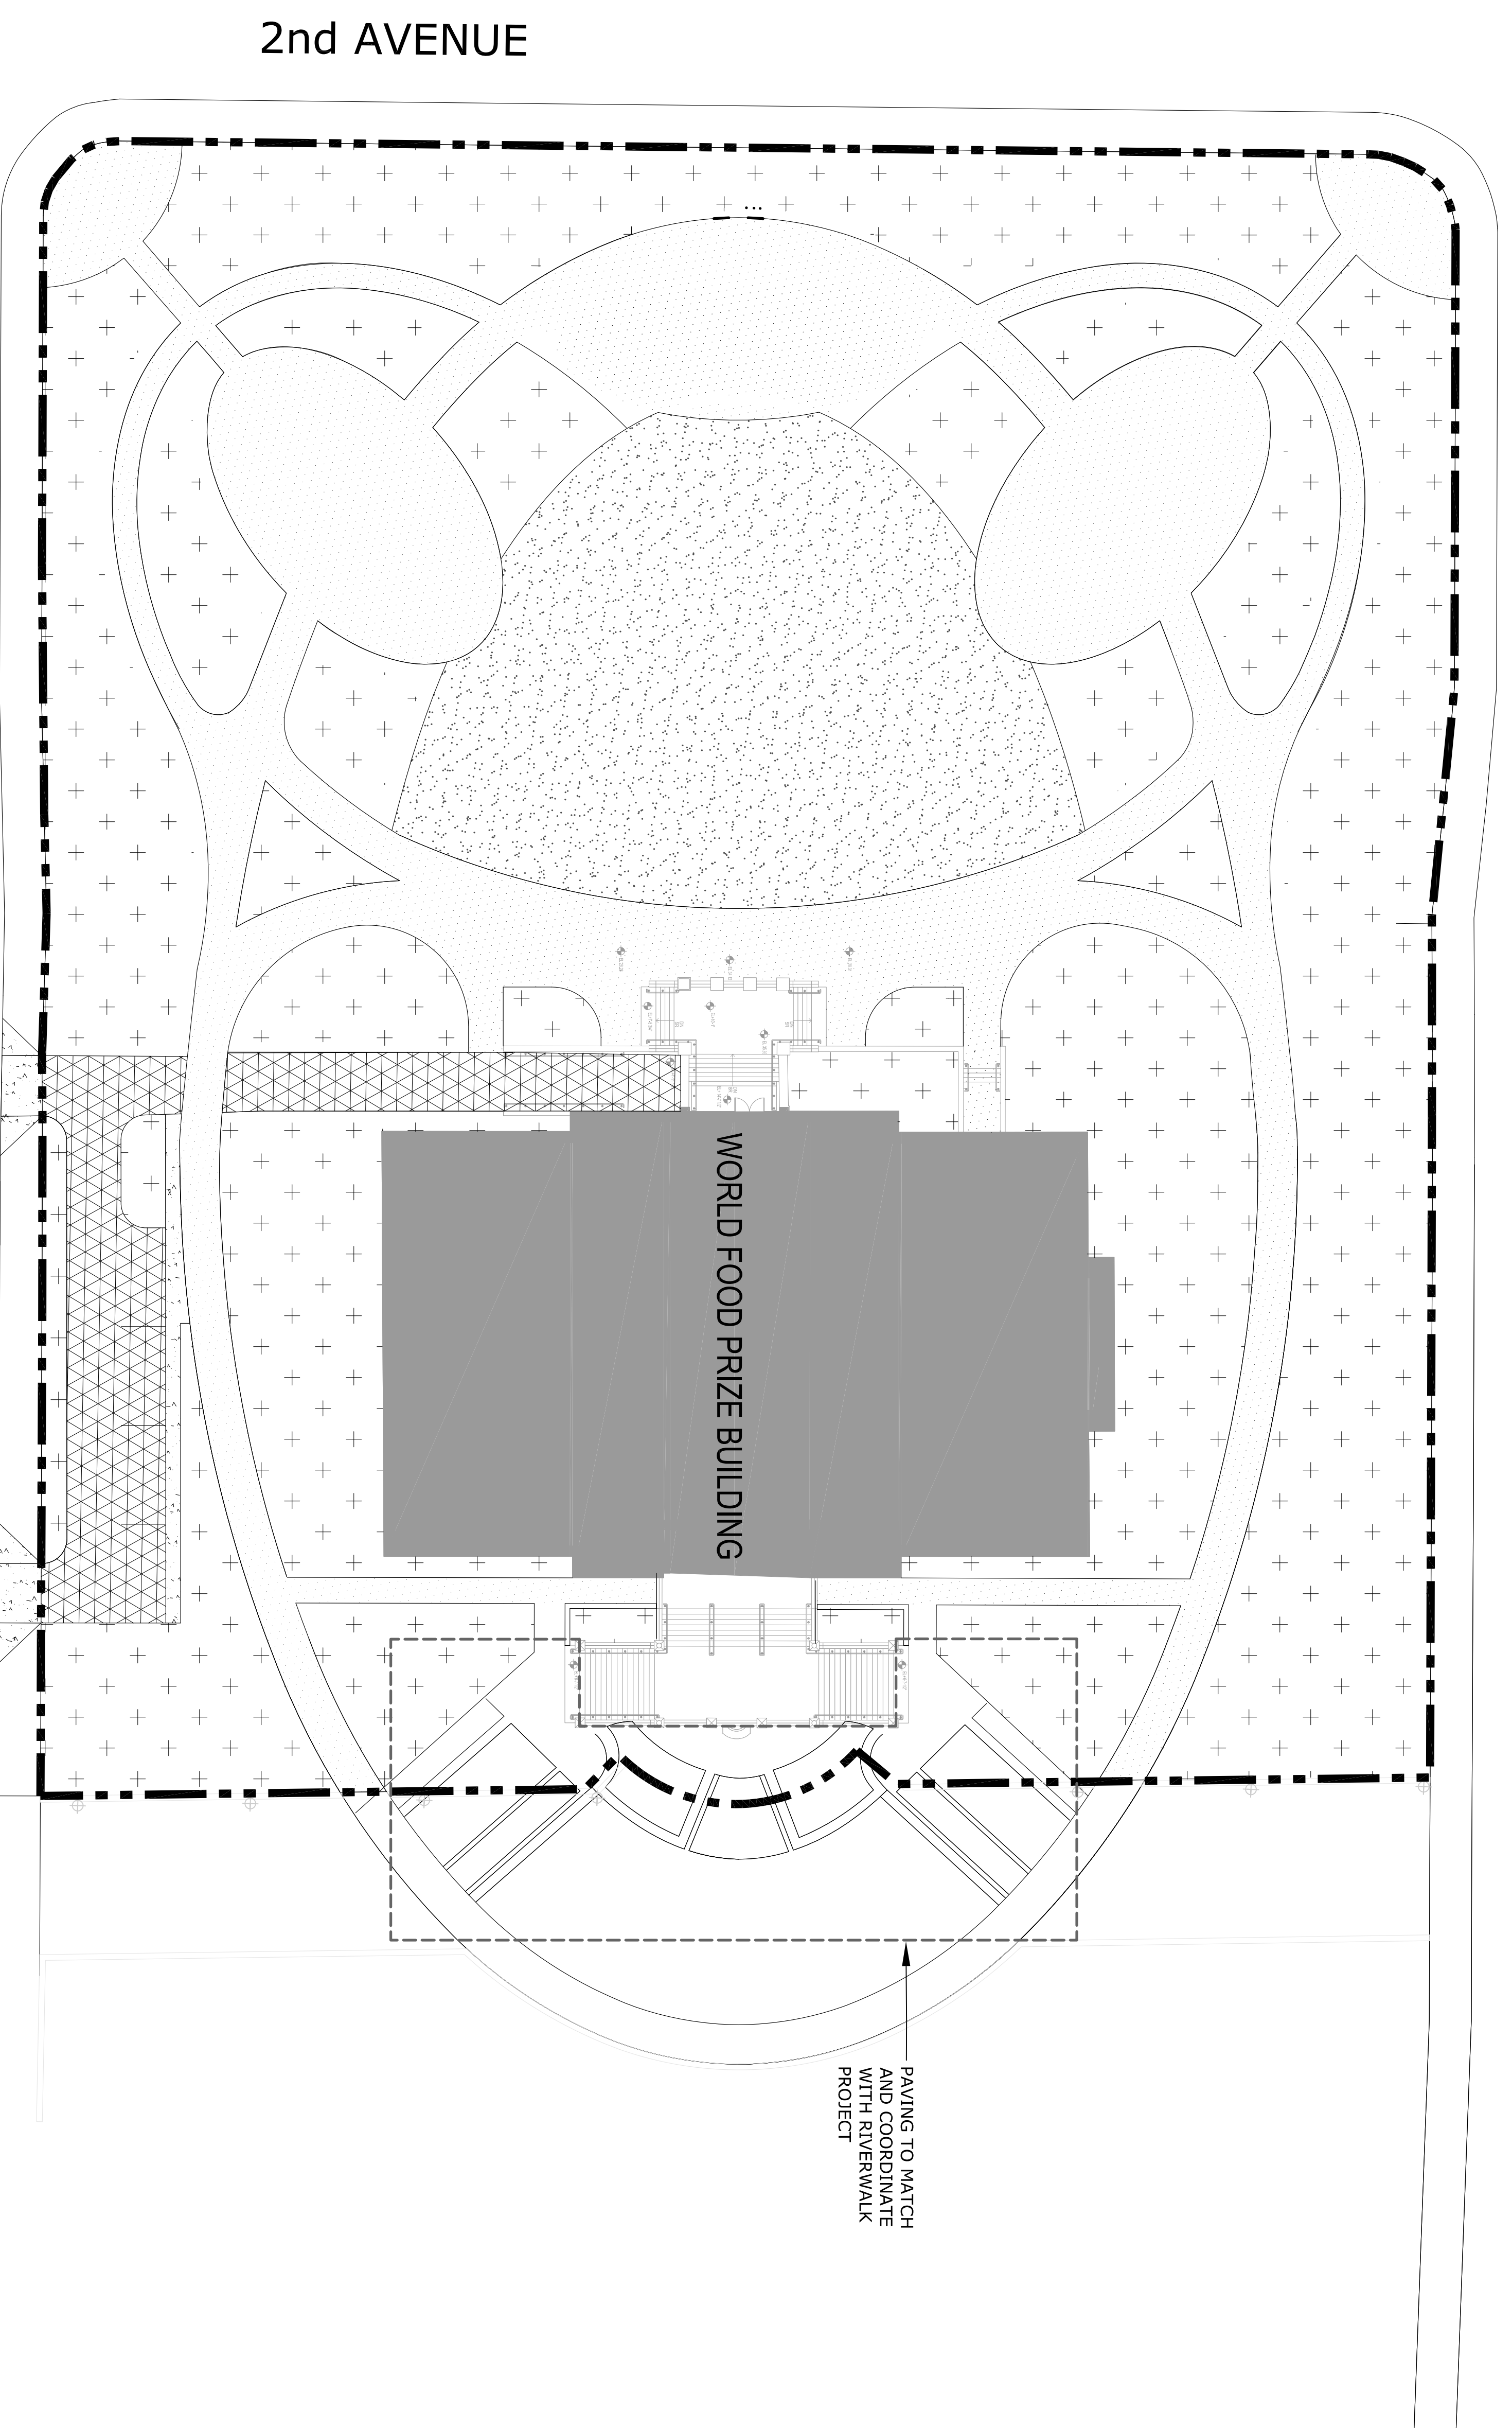


A MATERIALS PLAN

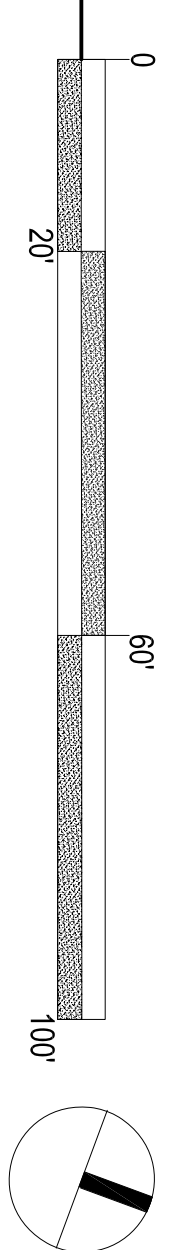

LEGEND

- GRAVEL
- ASPHALT
- CONCRETE
- LAWN
- PLANTING AREA

World Food Prize
Dr. Norman Borlaug Hall of Laureates

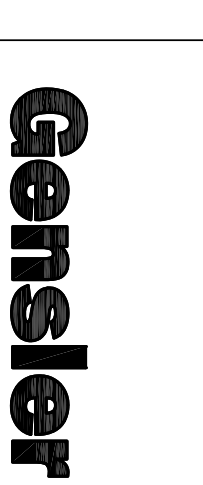

30 W. Monroe Street
Suite 400 IL 60603
Telephone 312.456.0123
Facsimile 312.456.0124

RDCG Planning & Design
2409 Grand Avenue
Des Moines, Iowa 50309
Telephone 515.288.3141
Facsimile 515.288.8631

Shuck-Britton Inc.
Structural Engineer
2409 Grand Avenue
Des Moines, Iowa 50309
Telephone 515.243.4477
Facsimile 515.243.4479

RDCG Planning & Design
MEP Engineer
301 Grand Avenue
Des Moines, Iowa 50309
Telephone 515.288.8631
Facsimile 515.288.8631

850 W. Jackson
Suite 800
Chicago, IL 60607
Telephone 312.492.6801
Facsimile 312.492.7101

HQERR SCHAUDT
landscape architects

Issue	Date & Issue Description	By	Checked
01	08/10/2009 City Review	RL	DL, GR

Signature

Description

Project Name
World Food Prize Hall of Laureates

Project Number
217780.000

City File Name

Description

Scale

L-2.0-
MATERIALS PLAN

©2008 Gensler