

World Food Prize

Dr. Norman Borlaug Hall of Laureates



30 W. Monroe Street
Suite 400
Chicago, IL 60603
Telephone: 312.456.0123
Facsimile: 312.456.0124

RDG Planning & Design
2409 Grand Avenue
Des Moines, Iowa 50309
Telephone: 515.288.3141
Facsimile: 515.288.8631

Shuck-Britton Inc.
Structural Engineer
2409 Grand Avenue
Des Moines, Iowa 50309
Telephone: 515.283.4477
Facsimile: 515.243.4479

RDG Planning & Design
MEP Engineer
301 Grand Avenue
Des Moines, Iowa 50309
Telephone: 515.288.8631
Facsimile: 515.288.8631

830 W. Jackson
Suite 800
Chicago, IL 60607
Telephone: 312.492.6801
Facsimile: 312.492.7101

HÖERR SCHAUDT
landscape architects

Issue	Date & Issue Description	By	Check
01	08/10/2009 City Review	RL	DL, GR

Signature

Date

Description

Project Name
World Food Prize Hall of Laureates


Project Number
217780.000

City/State/County
Des Moines, Iowa

Scale
1" = 100'


L-1.0 TREE REMOVALS PLAN

©2008 Gensler

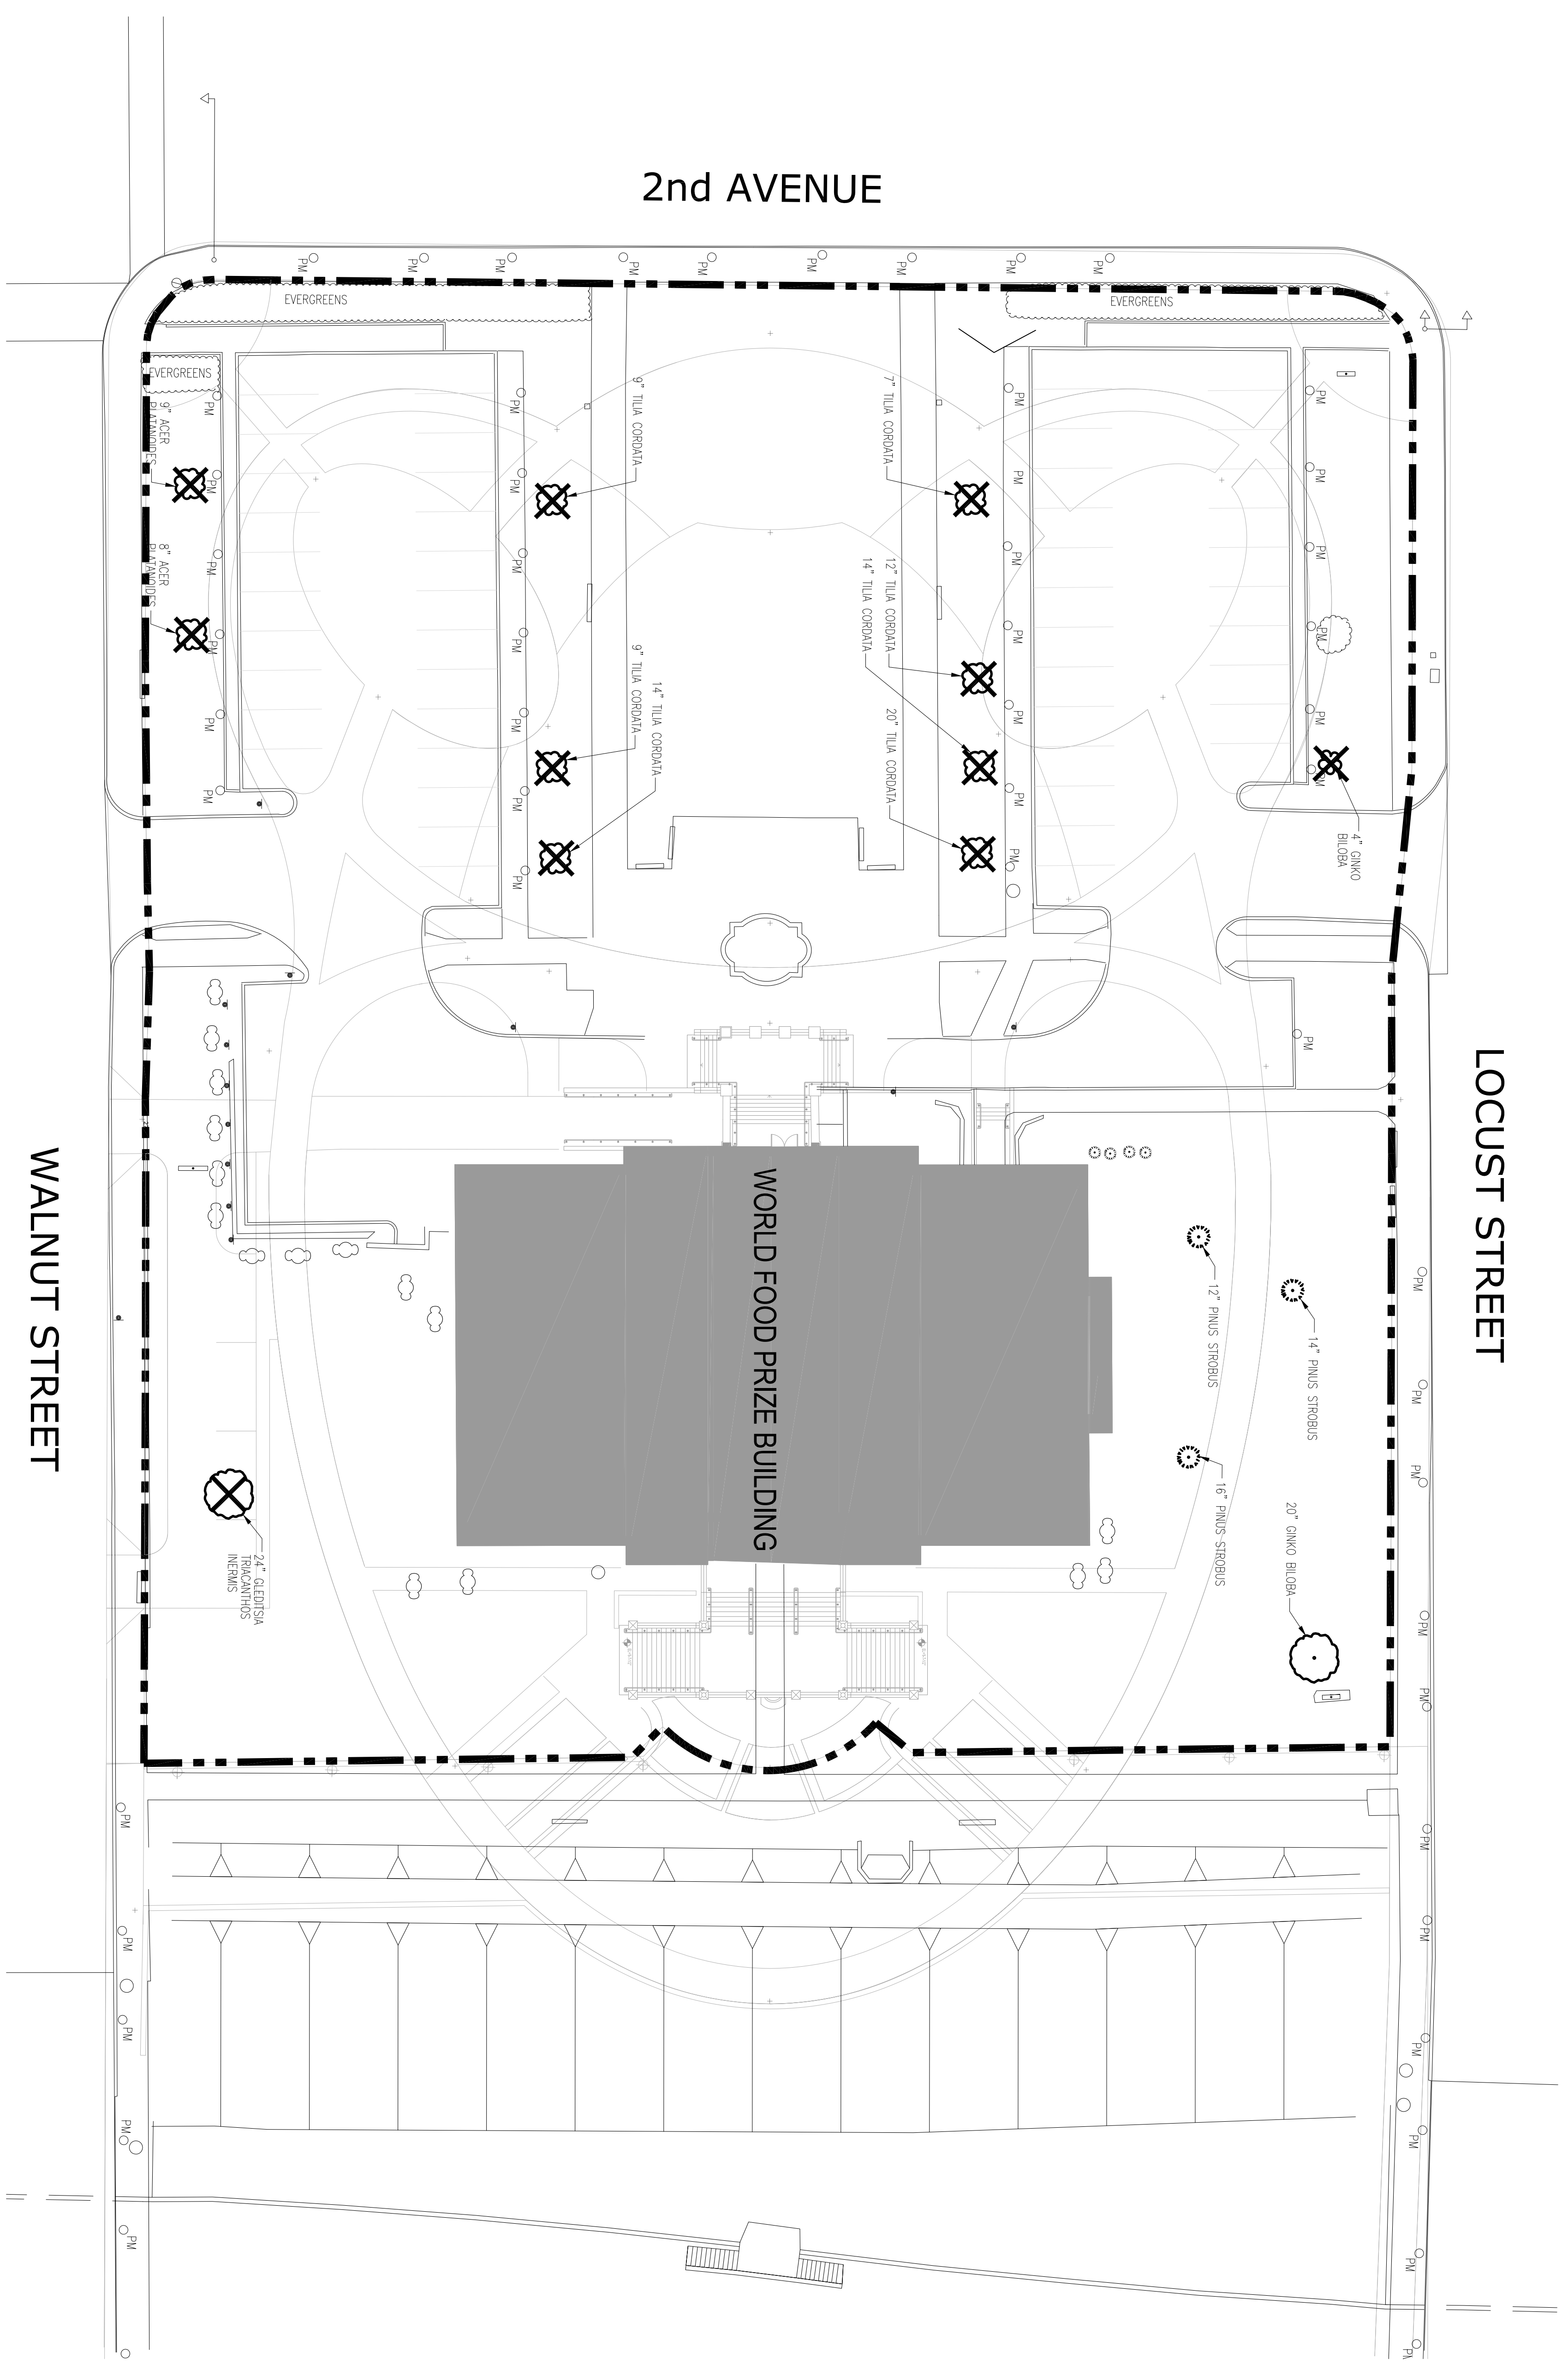

Symbol	Description	Count
	EXISTING TREE TO BE REMOVED	11
	EXISTING EVERGREEN TREE TO REMAIN	3
	EXISTING DECIDUOUS TREE TO REMAIN	1
	LIMIT OF WORK	

LEGEND

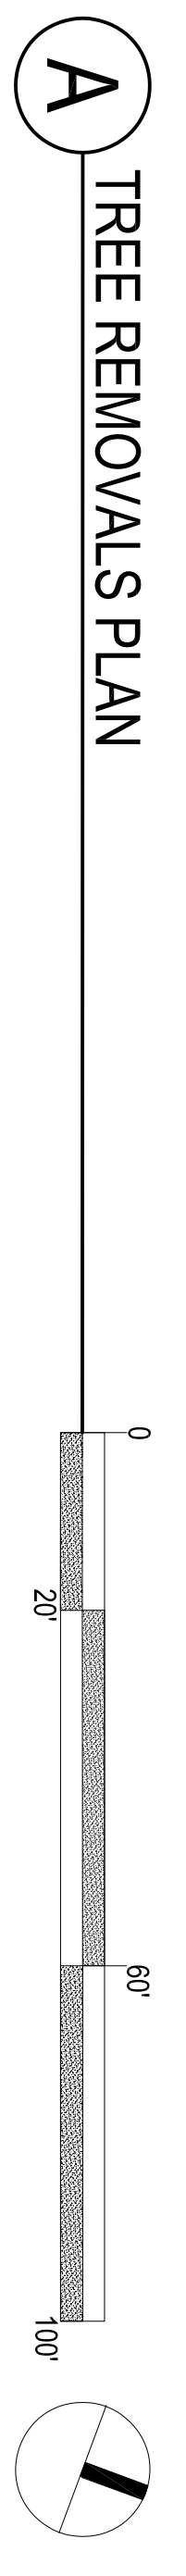

A TREE REMOVALS PLAN