

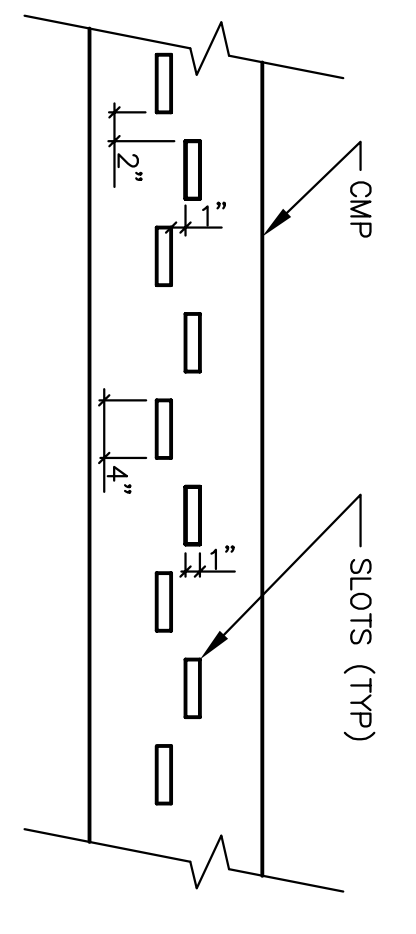
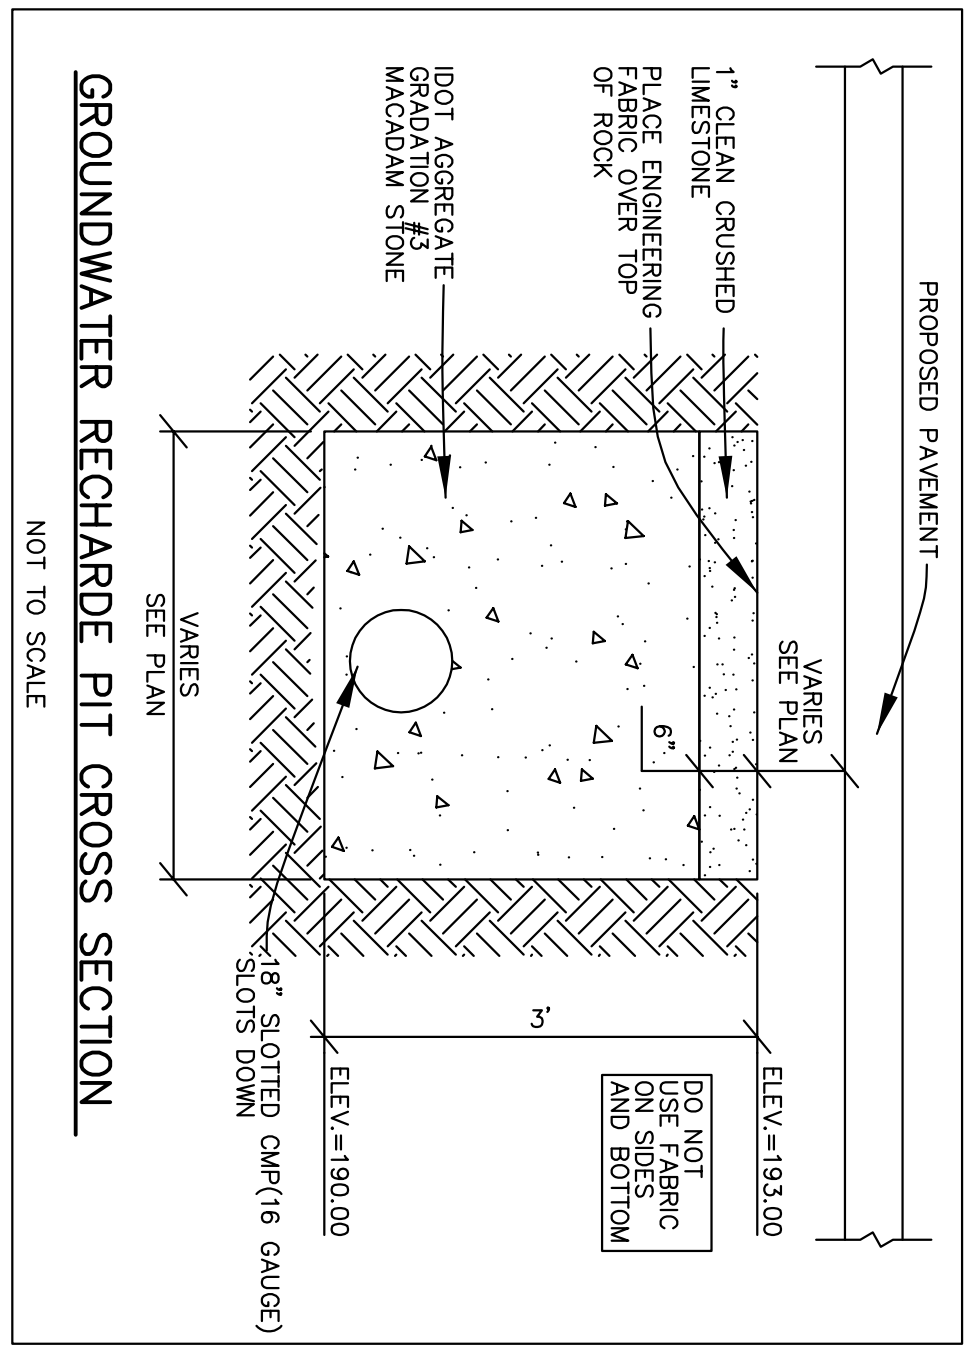
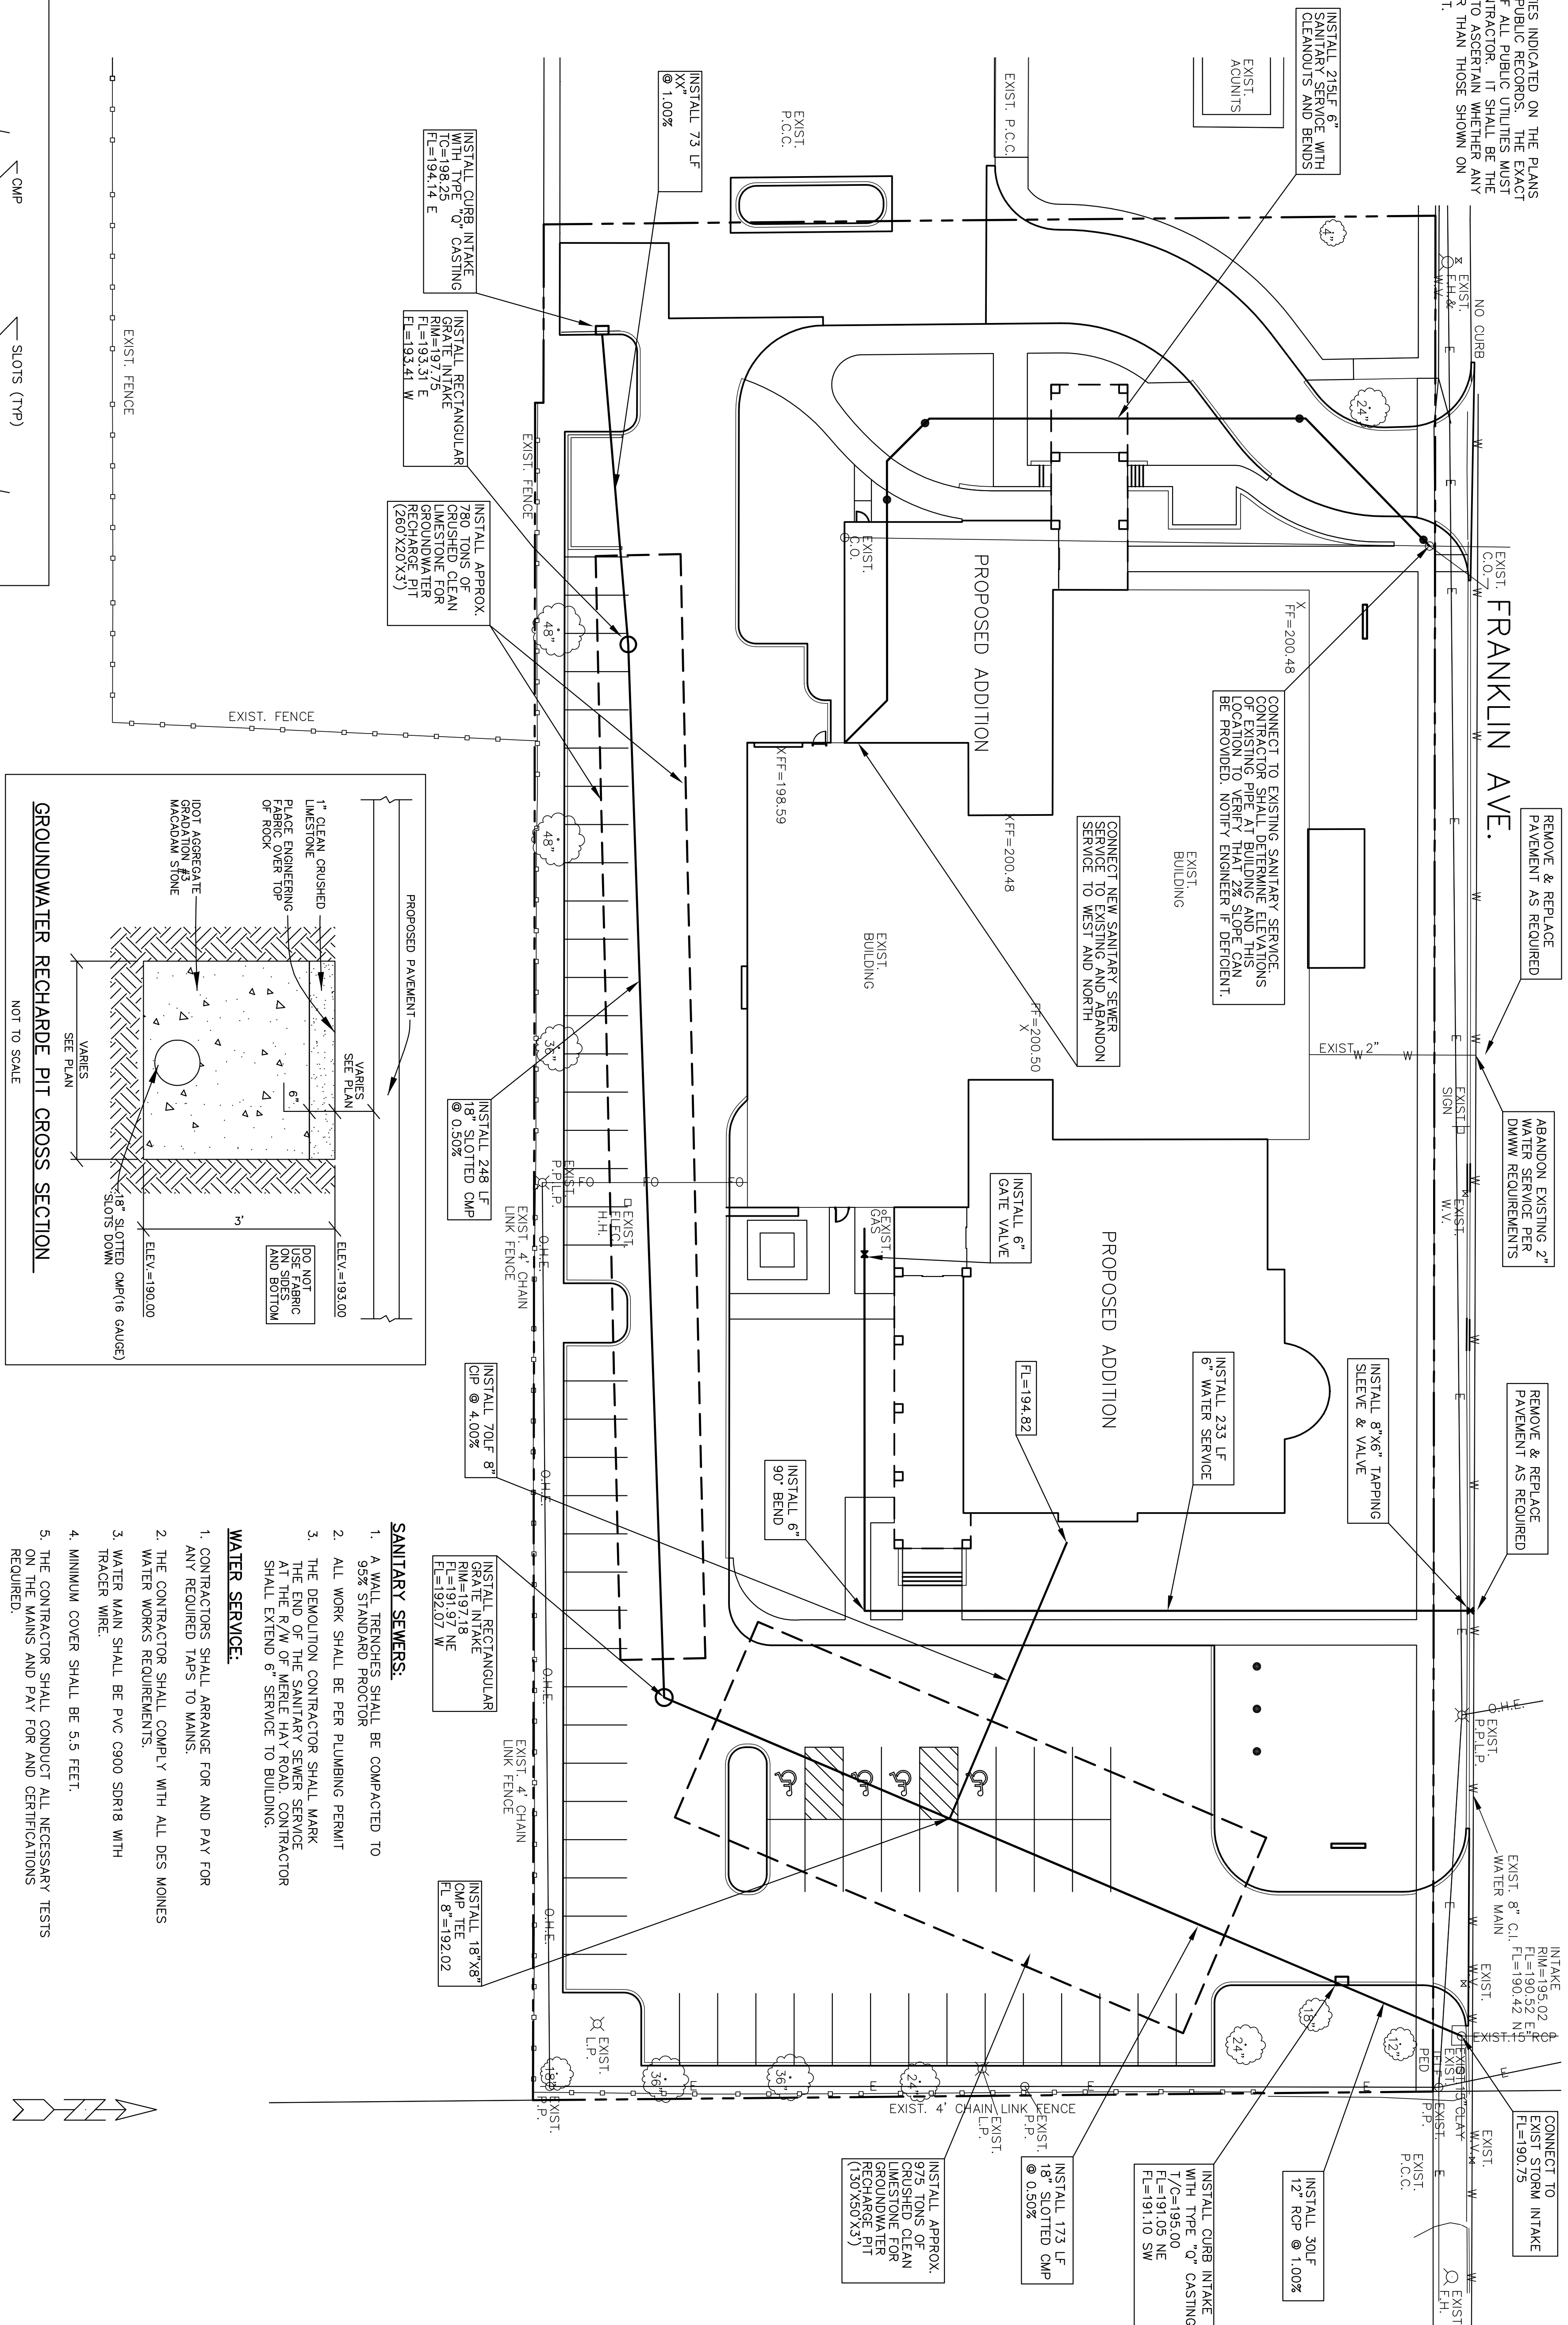


NOTE:
 THE LOCATION OF ALL UTILITIES INDICATED ON THE PLANS ARE TAKEN FROM EXISTING PUBLIC RECORDS. THE EXACT LOCATION AND ELEVATION OF ALL PUBLIC UTILITIES MUST BE DETERMINED BY THE CONTRACTOR. IT SHALL BE THE RESPONSIBILITY OF THE CONTRACTOR TO VERIFY THE LOCATION OF ALL UTILITIES. THE CONTRACTOR SHALL BE RESPONSIBLE FOR ANY ADDITIONAL FACILITIES OTHER THAN THOSE SHOWN ON THE PLANS MAY BE PRESENT.

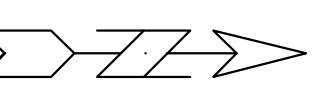

- SANITARY SEWERS:**
1. A WALL TRENCHES SHALL BE COMPACTED TO 95% STANDARD PROCTOR
 2. ALL WORK SHALL BE PER PLUMBING PERMIT
 3. THE DEMOLITION CONTRACTOR SHALL MARK THE EXIST. OF THE SANITARY SERVICE STRIKE AT THE 8\"/>
- WATER SERVICE:**
1. CONTRACTORS SHALL ARRANGE FOR AND PAY FOR ANY REQUIRED TAPS TO MAINS.
 2. THE CONTRACTOR SHALL COMPLY WITH ALL DES MONIES WATER WORKS REQUIREMENTS.
 3. WATER MAIN SHALL BE PVC C900 SDR18 WITH TRACER WIRE.
 4. MINIMUM COVER SHALL BE 5.5 FEET.
 5. THE CONTRACTOR SHALL CONDUCT ALL NECESSARY TESTS ON THE MAINS AND PAY FOR AND CERTIFICATIONS REQUIRED.
 6. ALL BACKFILL SHALL BE COMPACTED TO 95% STANDARD PROCTOR PER THE REQUIREMENTS OF THE GRADING NOTES.
 7. THE SITE CONTRACTOR TO INSTALL PIPE TO WITHIN FIVE (5) FEET OF BUILDINGS.
- STORM SEWERS:**
1. A WALL TRENCHES SHALL BE COMPACTED TO 95% STANDARD PROCTOR
 2. ALL WORK SHALL BE PER PLUMBING PERMIT

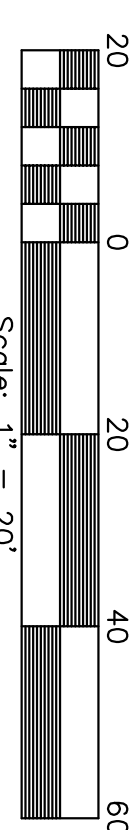

DAVID MILLING ARCHITECTS
 LIBRARY DESIGN ARCHITECT
 208 WEST LIBERTY STREET
 ANN ARBOR, MI 48104
 TELEPHONE 734.913.1010
 FACSIMILE 734.913.6054
 EMAIL www.dmgd.com

Benjamin Design Collaborative, P.C.
 ARCHITECT-OF-RECORD
 401 Clark Avenue, Suite 200
 Ames, Iowa 50010
 TELEPHONE 515.232.0888
 FACSIMILE 515.232.0882
 EMAIL www.benjamin-design.com

DES MONIES PUBLIC LIBRARY
 6000 FRANKLIN AVENUE
 DES MONIES, IOWA 50519

UTILITY PLAN

PROJECT NUMBER:
 2826

DD PRELIMINARY SET 2/12/2009
 ISSUE DATE
 GRN: CHK'D:
 8068

Cl.03